



Laweiplein 1
9203 KA Drachten
0512 33 55 36 Reception
0512 33 50 60 Technical department
techniek@lawei.nl

Small Hall: technical specifications, measurements and facilities

The Small Hall (Kleine Zaal) is an end stage theater with extractable stand with 225 seats, 4 Lighting bridges and a catwalk around the room

Stage

Width	14m
Height	10m, 7.5m to bridges and catwalk
Depth with extracted stand	12m
Depth with retracted stand	23m

Loading dock	Navigation address loading dock: Reidingweg 1
Elevator to 1st floor	Depth 7.60m x width 2.20m x height 2.70m Door width 1.92m

Fly bars

Fly bars	9 fly bars, between the lighting bridges, see drawing on page 5
Length	12m
Load	Complete bar: 300kg. At the steels: 150kg. Between steels: 100kg End of bar: 50kg
Fly bar height	9.99m
Control	One by one, hand controlled, adjustable speed

Soft goods

Black, around the room on a rail
Rail under bridge nr 1
1 Set of legs
White back drop

Lighting

30x	Profile Robert Juliat 614SX 16/35°
26x	1kw Selecon PC
21x	Par CP62/Medium flood
5x	Sixbar CP62/Medium flood

Lighting desk

Compulite Spark-top

Power

1x 125 amps/380 volts
1x 63 amps/380 volts
2x 32 amps/380 volts

Sound

Left and right
Infills
Center
Sub
Delay
Processing

Meyer Sound

2x UPQ-1P
2x UPJunior
2x UPJunior
2x 600-HP
2x UPJunior
Galileo 816

Monitor*

KS audio passive monitors: 10 inch, 12 inch en 15 inch

Desks*

Analoog Midas VeniceF 24 ch, Soundcraft M4 en M8
Digitaal Allen&Heath QU-16, Midas Pro2c, Yamaha LS9

Microphones wireless*

8x Sennheiser EW300 G3 Frequency B 626-668
8x e865 Handheld
8x SK300 Beltpack
4x DPA d:fine
6x DAP EH 2
2x Sennheiser MKE2 black

Microphones and DI's*

Shure SM52b, SM56b, SM57, SM57b, SM58, SM58b, SM87, SM91b
Sennheiser 421, e604, e906, ME35, ME66, MD 808-U
Neumann KM184, KMS105
AKG C214B, C414B, C452 EB, D112
Radial J48, JDI Duplex
Klark Teknik DN100
Arx Audibox usb DI

*Use of desks, monitors and mics to be discussed (also used for other rooms)

Dressing rooms and artist green room


The Small Hall is equipped with 3 dressing rooms

Each room includes a private shower and toilet, mirrors with lighting, lockers, a sink and 4 to 8 dressing stations

The artist greenroom is available for eating, drinking and preparing food

You can make use of plates & cutlery, an oven, microwave and an electric stove

There is power available for additional kitchen equipment (32a/380v or 16a/220v)

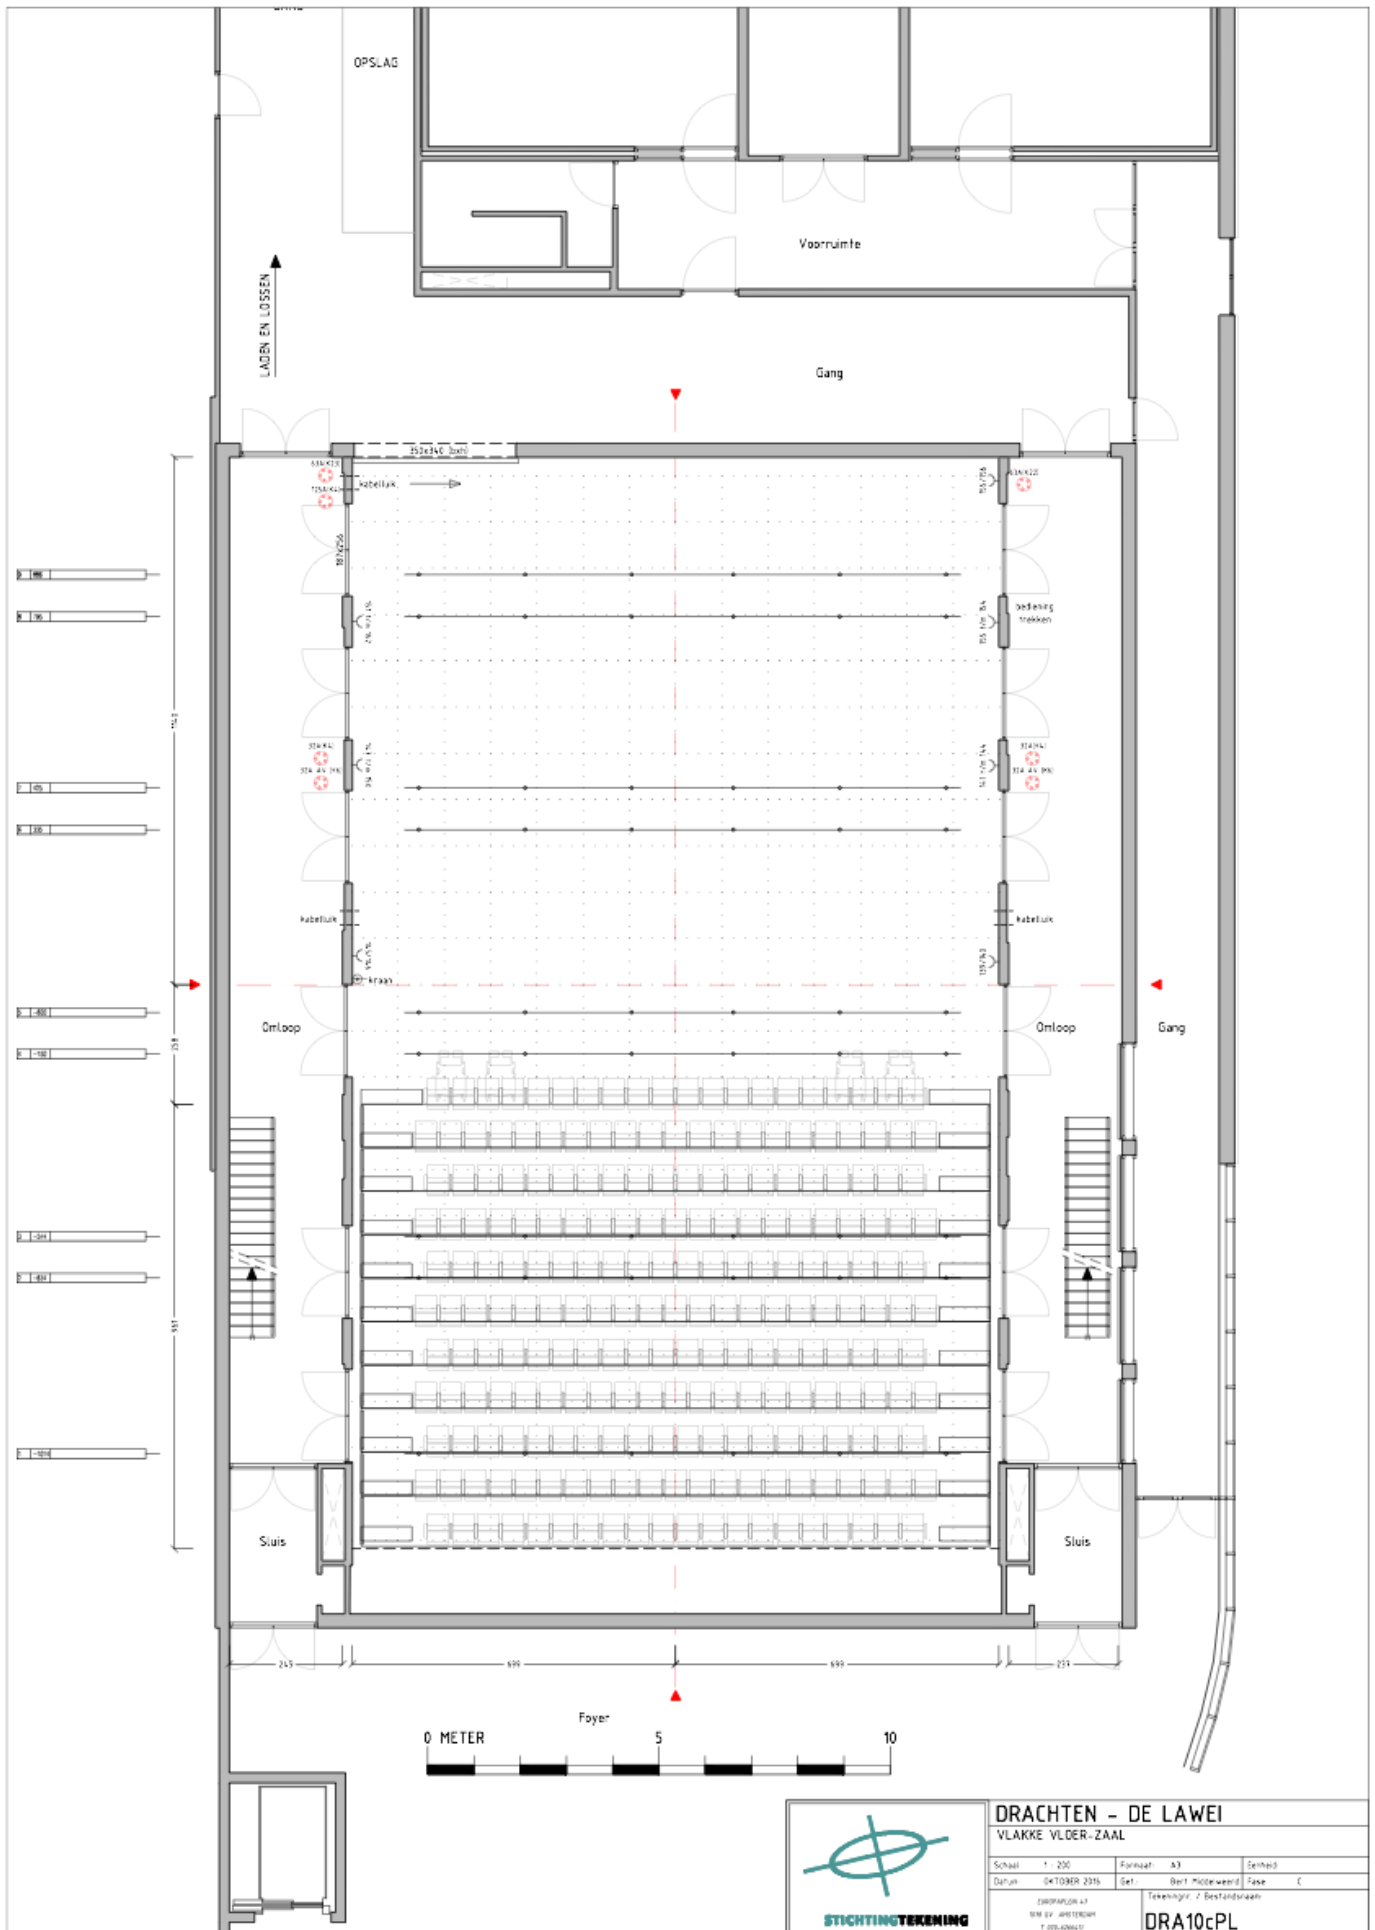

		
DRACHTEN - DE LAWEI		
VLAKKE VLDER-ZAAL		
Schaal 1: 200	Formaat: A3	Getekend
Datum: OKTOBER 2016	Getekend: Bert Middelwaard	Fase: C
TECHNISCHE TOEGANGSVOORWAARDE		TEKENING / BESTANDSNAAM
		DRA10cPL

